


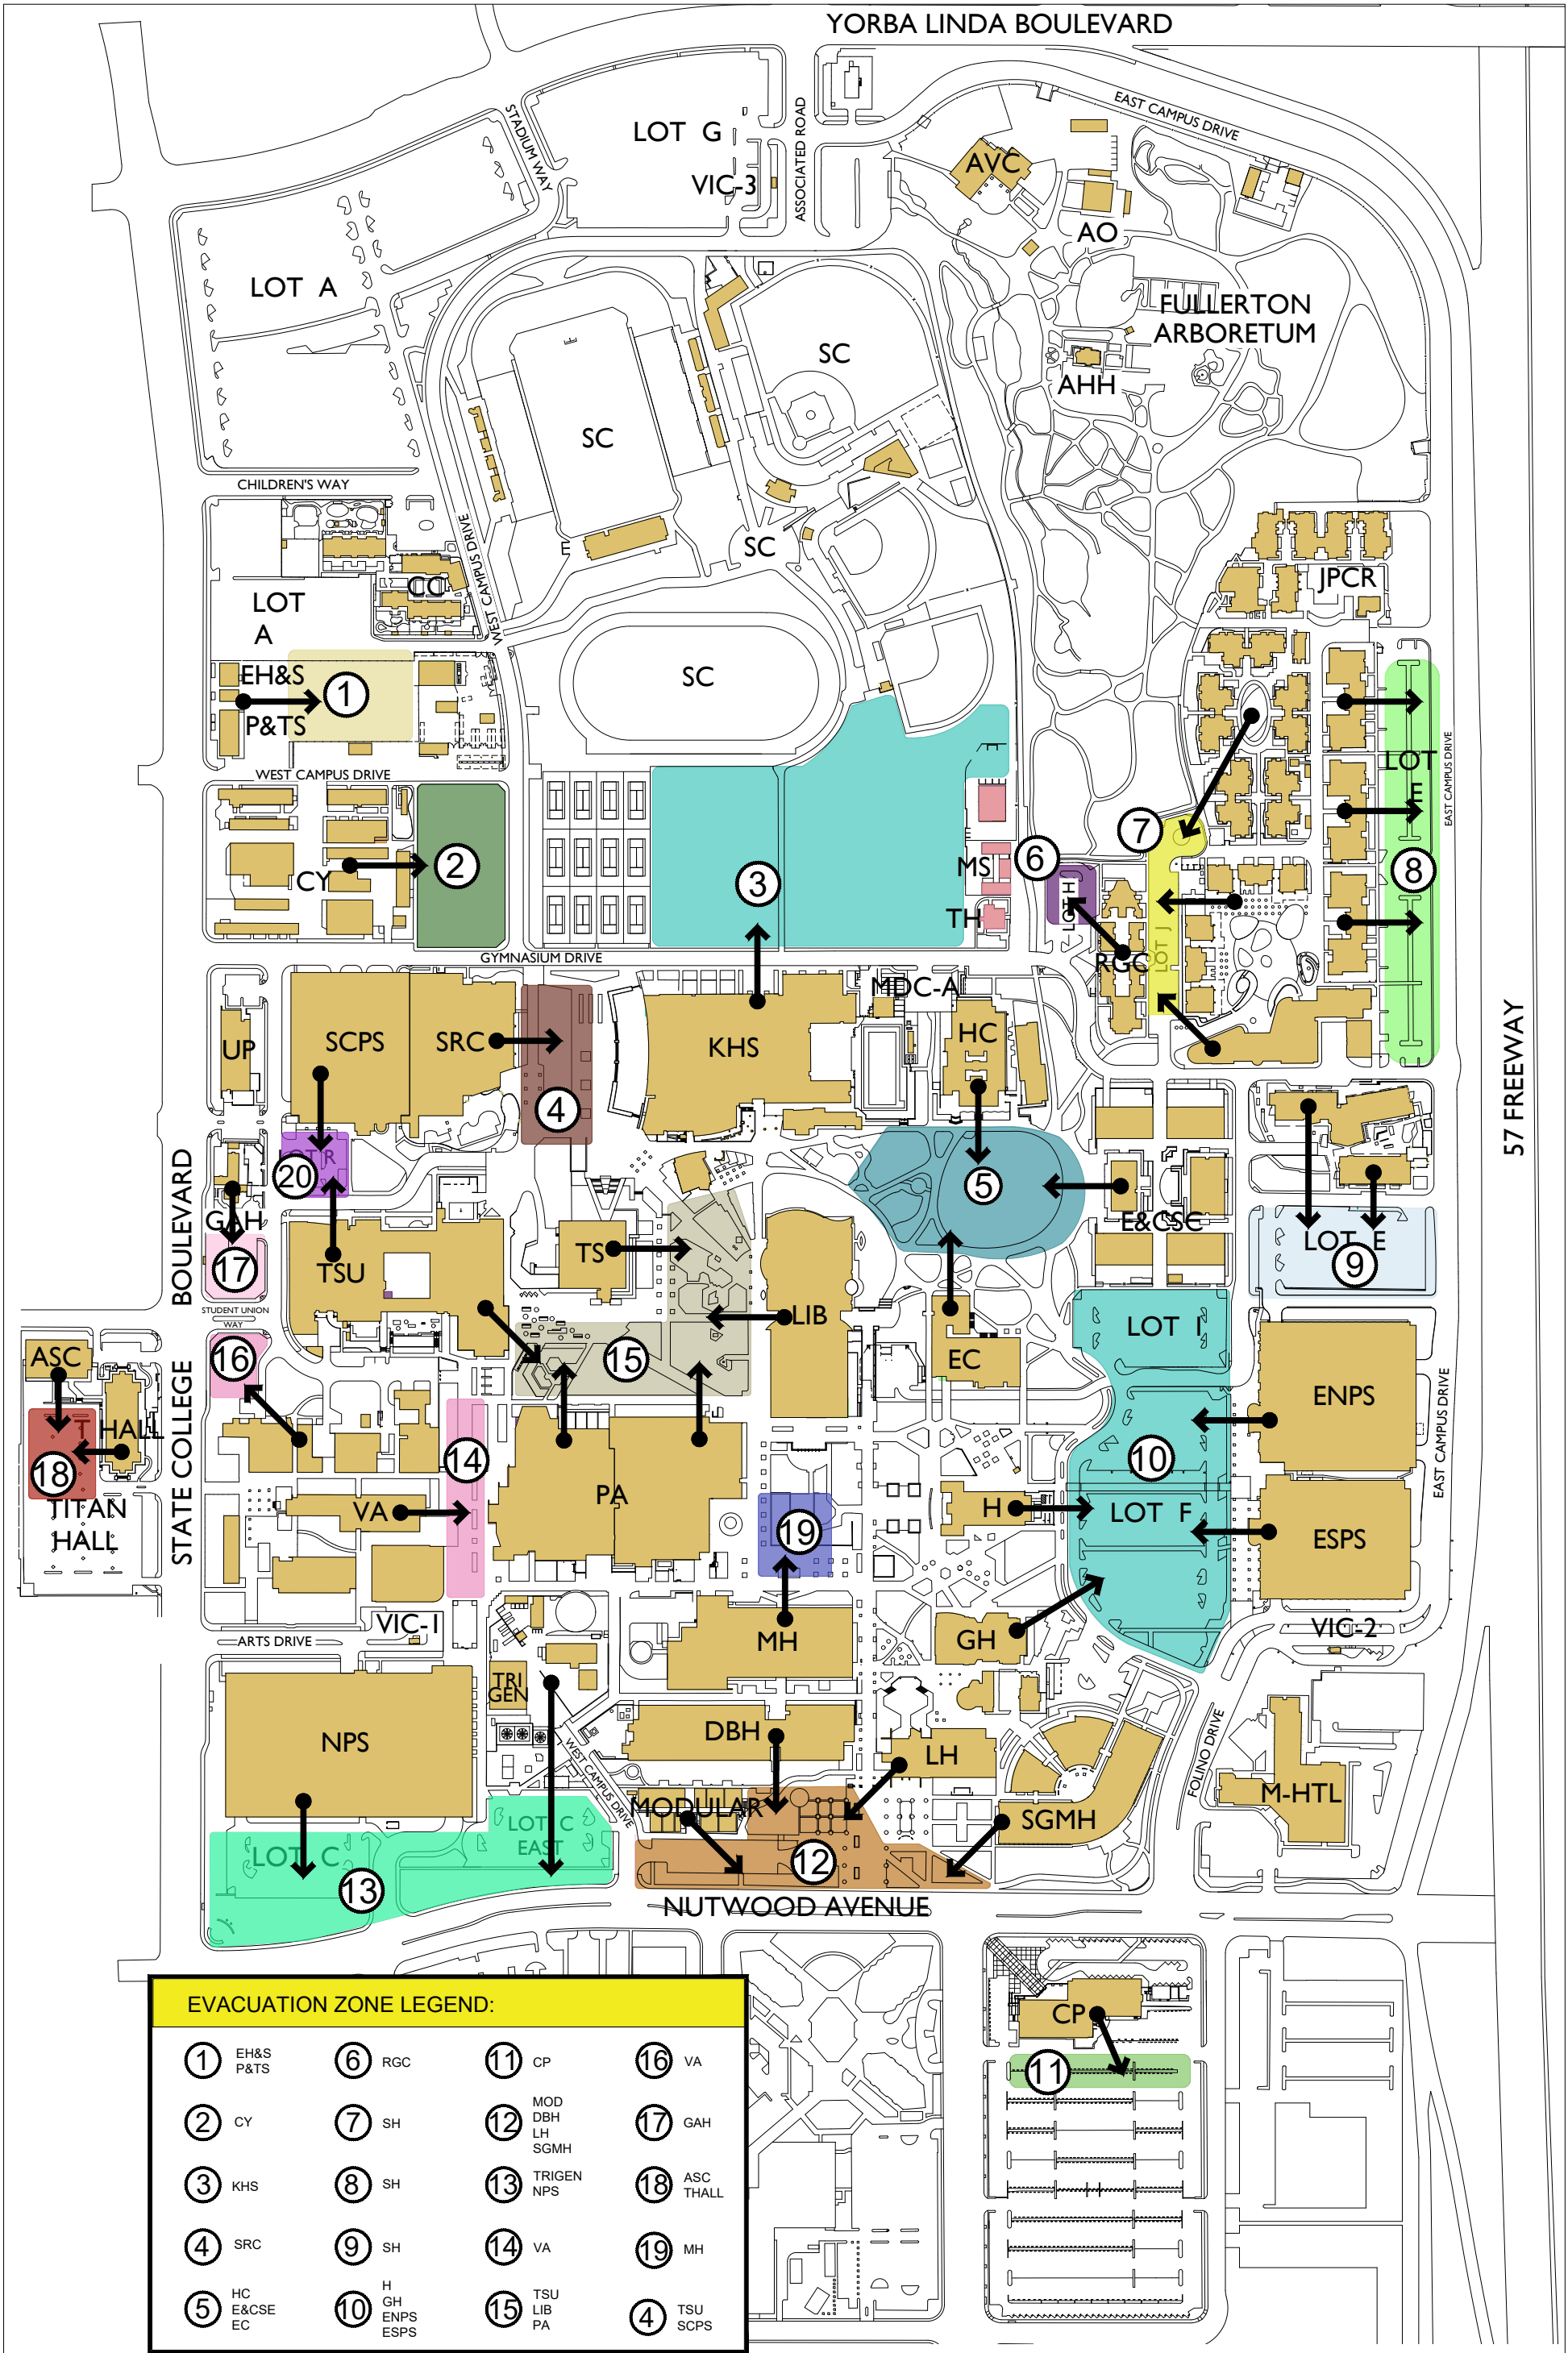

CAMPUS EVACUATION PLAN

PROJECT: ESSENTIAL CAMPUS PLANS

CLIENT: GEOSYS

DRAWN BY: KT
Rev. Date: 9/12/23

DATE: 10/1/15
Rev. Note: XXX

CHECKED BY: XX

DATE: 00/00/00

Project Manager: K. TOYIAS

SCALE: 1" = 300'-0"



Facilities Operations

W00000000